
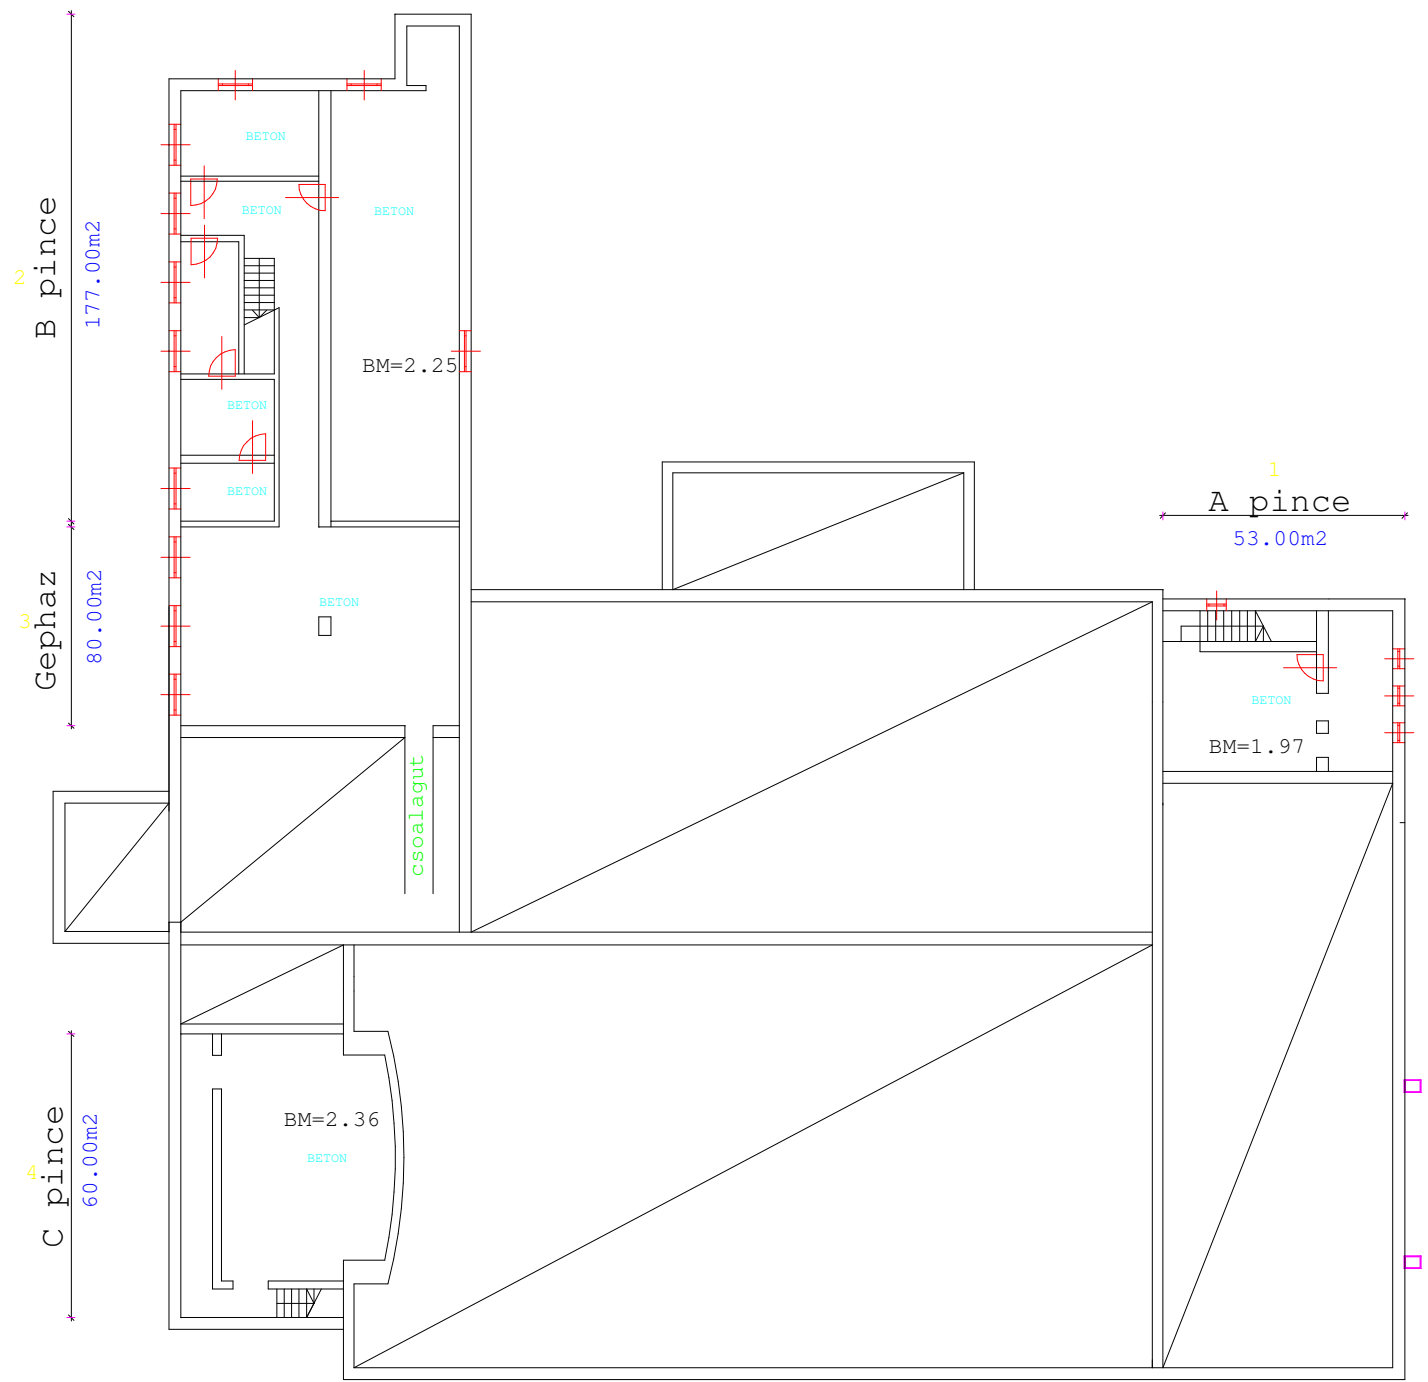


OTHALMI LAKTANYA
6. ETKEZDE
PINCE ALAPRAJZ
TENYL.RAJZMERET
84*60CM M1:100
ACAD:LAKTETPI
95.12.18.

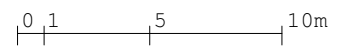

²
B pince
177.00m²

³
Gephez
80.00m²

⁴
C pince
60.00m²

¹
A pince
53.00m²

BETON

BETON

BETON

BETON

BETON

BM=2.25

BETON

csaalagut

BETON

BM=1.97

BM=2.36

BETON

