

OTHALMI LAKTANYA

6. ETKEZDE


1.EMELET ALAPRAJZ

TENYL.RAJZMERET:
84*60CM M1:100

ACAD:LAKTET1E

95.12.18.

0 1 5 10m

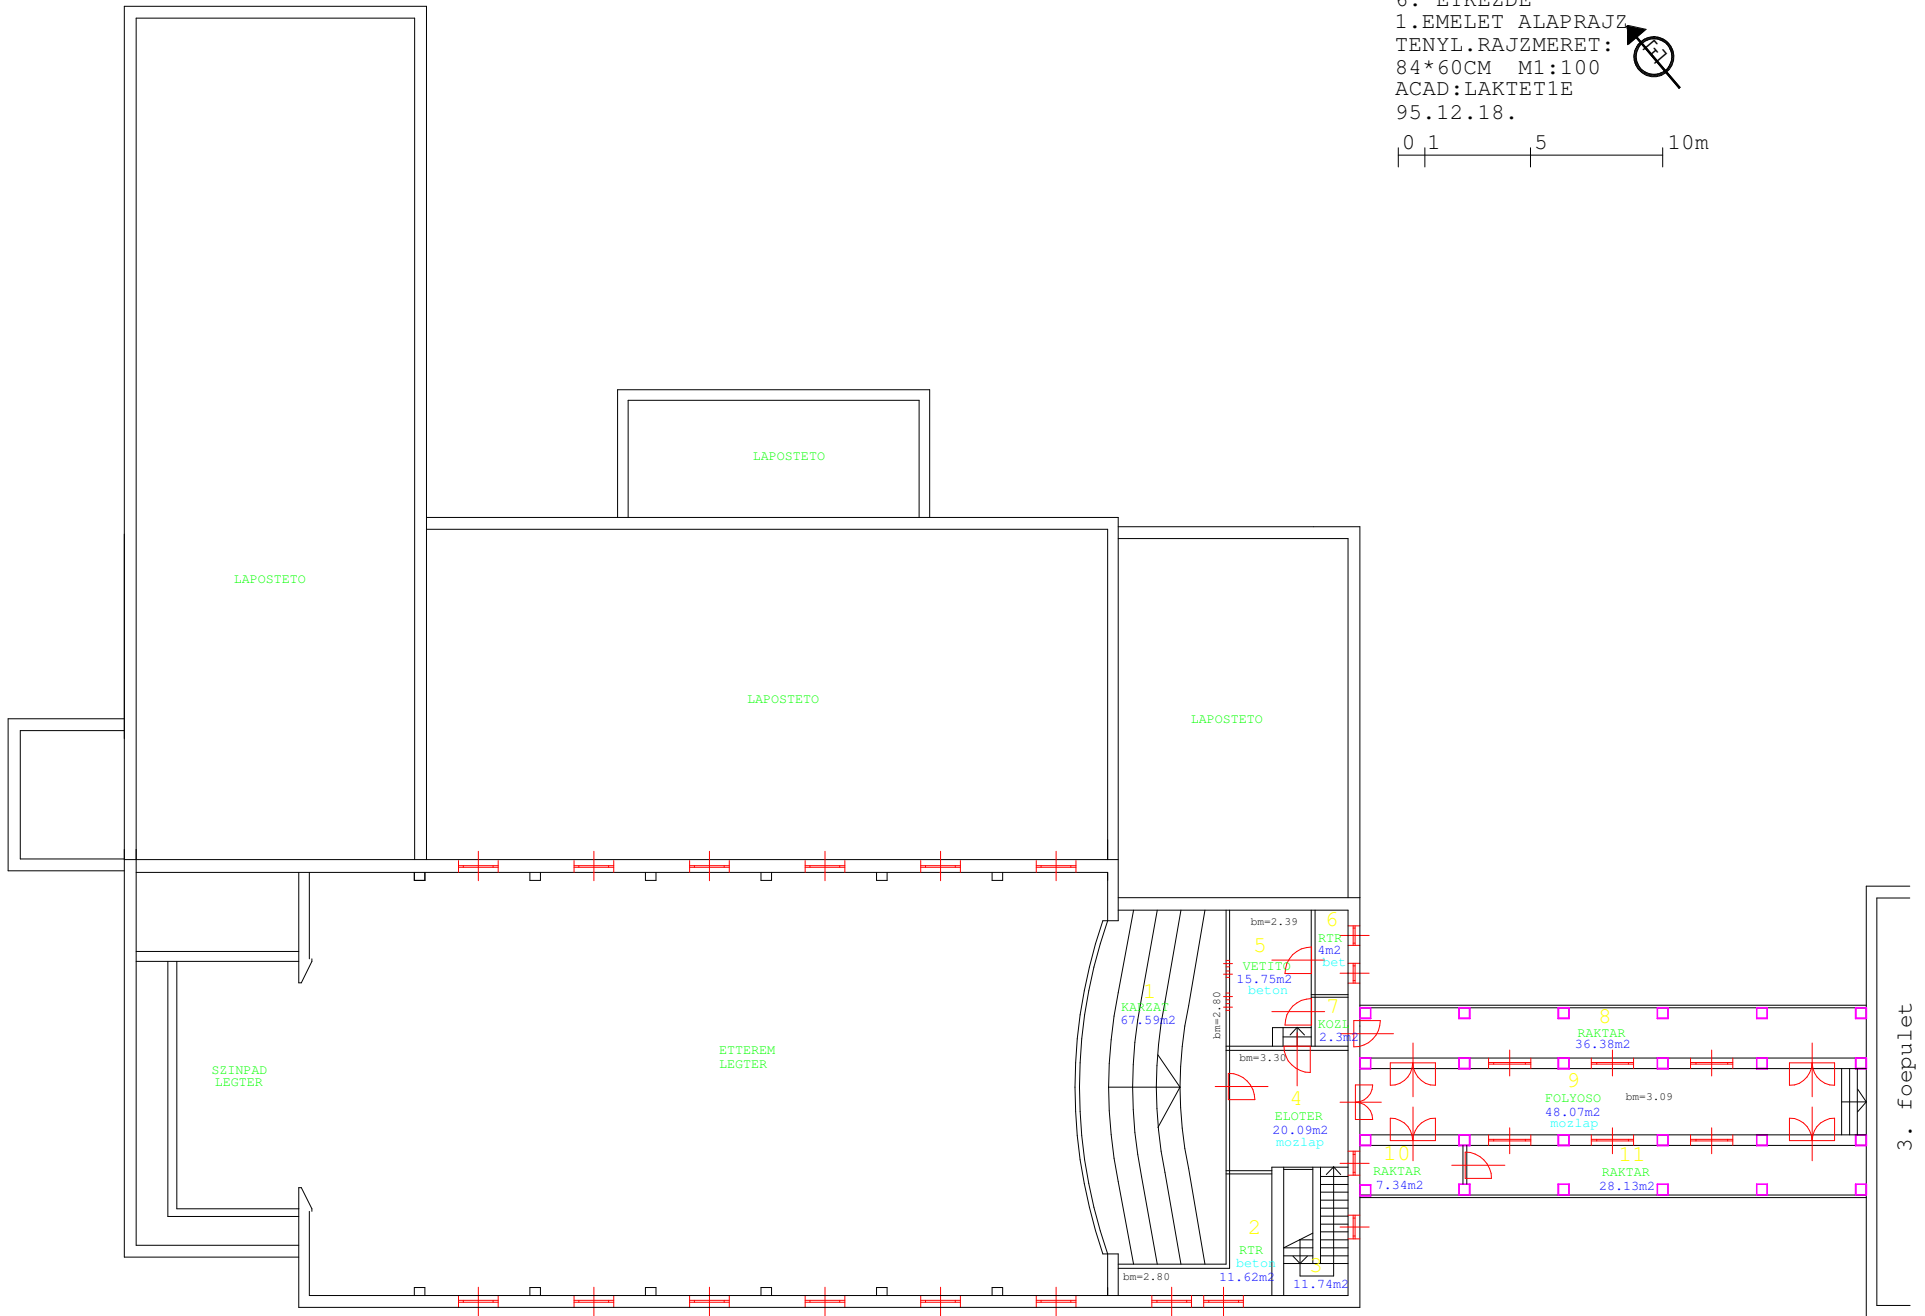

LAPOSTETO

LAPOSTETO

LAPOSTETO

LAPOSTETO

SZINPAD
LEGTER

ETTEREM
LEGTER

1
KAZAR
67.59m2

2
RTR
beton
11.62m2

3
RTR
beton
11.74m2

4
ELOTER
20.09m2
moziap

5
VETIL
15.75m2
beton

6
RTR
4m2
beton

7
KOZL
2.38m2

8
RAKTAR
36.38m2

9
POLYOSO
48.07m2
moziap

10
RAKTAR
7.34m2

11
RAKTAR
28.13m2

3. foepulet