



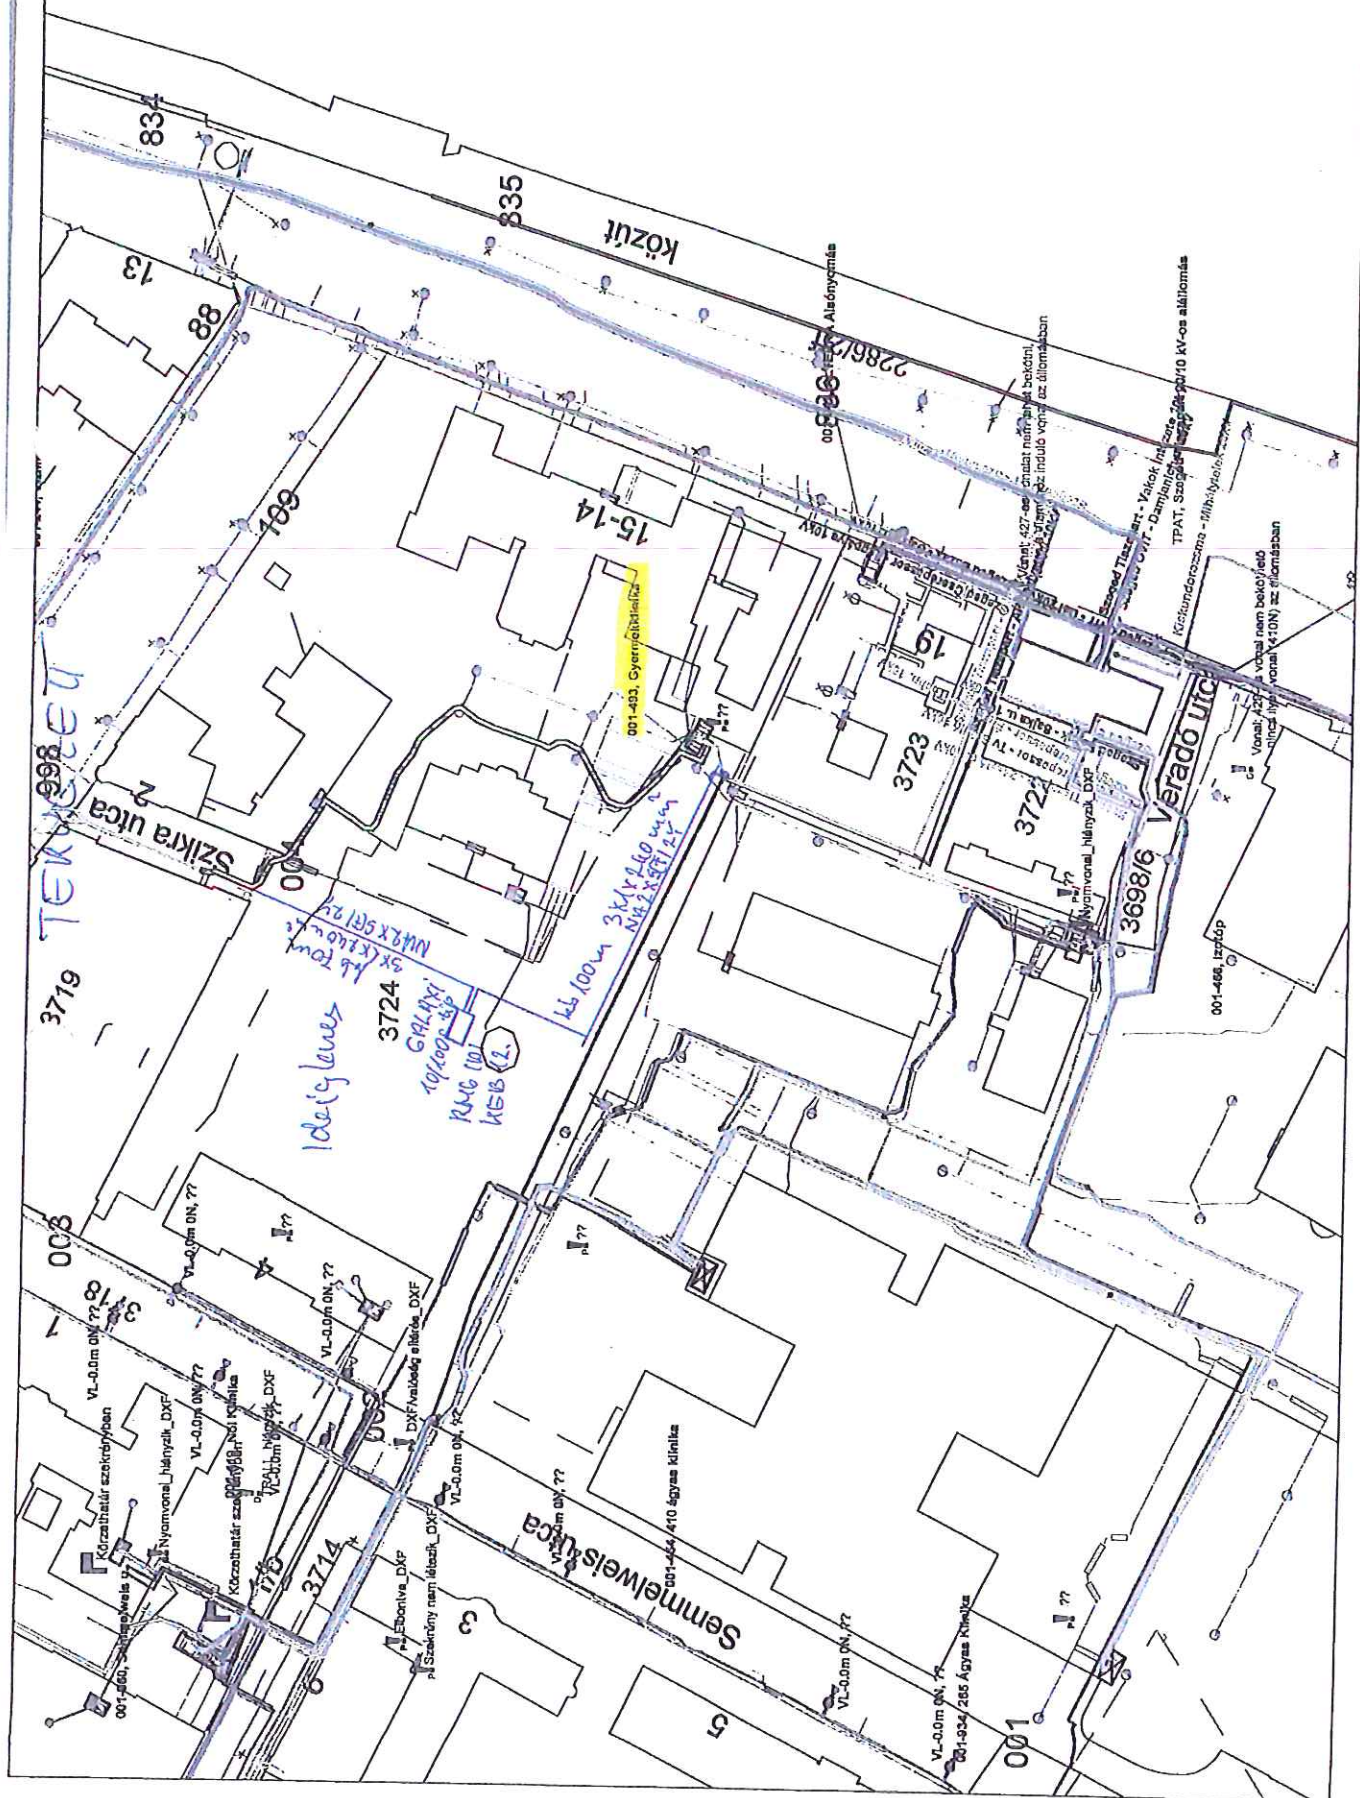

tervező
Közművek

M 1:1000

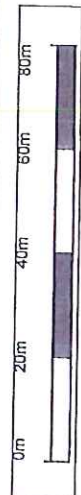

01012742

2020.02.03