

TERVEZÉS ÉPÍTÉSI
TERÜLETÉK

TORNATEREM LEGTER

KOZLEKEDŐ-GALERIA
109.47m²

101

102
TANARI
14.85m²

103
TANARI
13.83m²

104
TANARI
13.88m²

105
TANARI
12.81m²

106
TANARI
13.22m²

107
TANARI
13.81m²

108
TANARI
13.81m²

109
TANARI
13.22m²

110
GALERIA
38.61m²

LEJTEK

111
SZEMINARIUM
26.44m²

112
TSZVEZETI
13.83m²

113
TITKARS.
KONYVT.
13.88m²

114
TANARI
14.85m²

115
TANARI
13.88m²


TERASZ
55.53m²

TERASZ
55.53m²

↑ 114 KOZLEKEDO 1.60m²
↓ 115 WC-KEZMOSO 2.07m²

↑ 103 KOZLEKEDO 1.60m²
↓ 104 WC-KEZMOSO 2.07m²


JGYTF SZEGED	
épület	F.ép. TORNACSARNOK
cím	terjedőleg SZEGED TOPOLYÁ SOR
rész	rajzterület M1:100
aradnev topology01	1.EM. ALAPRAJZ
datum 97.06.02.	

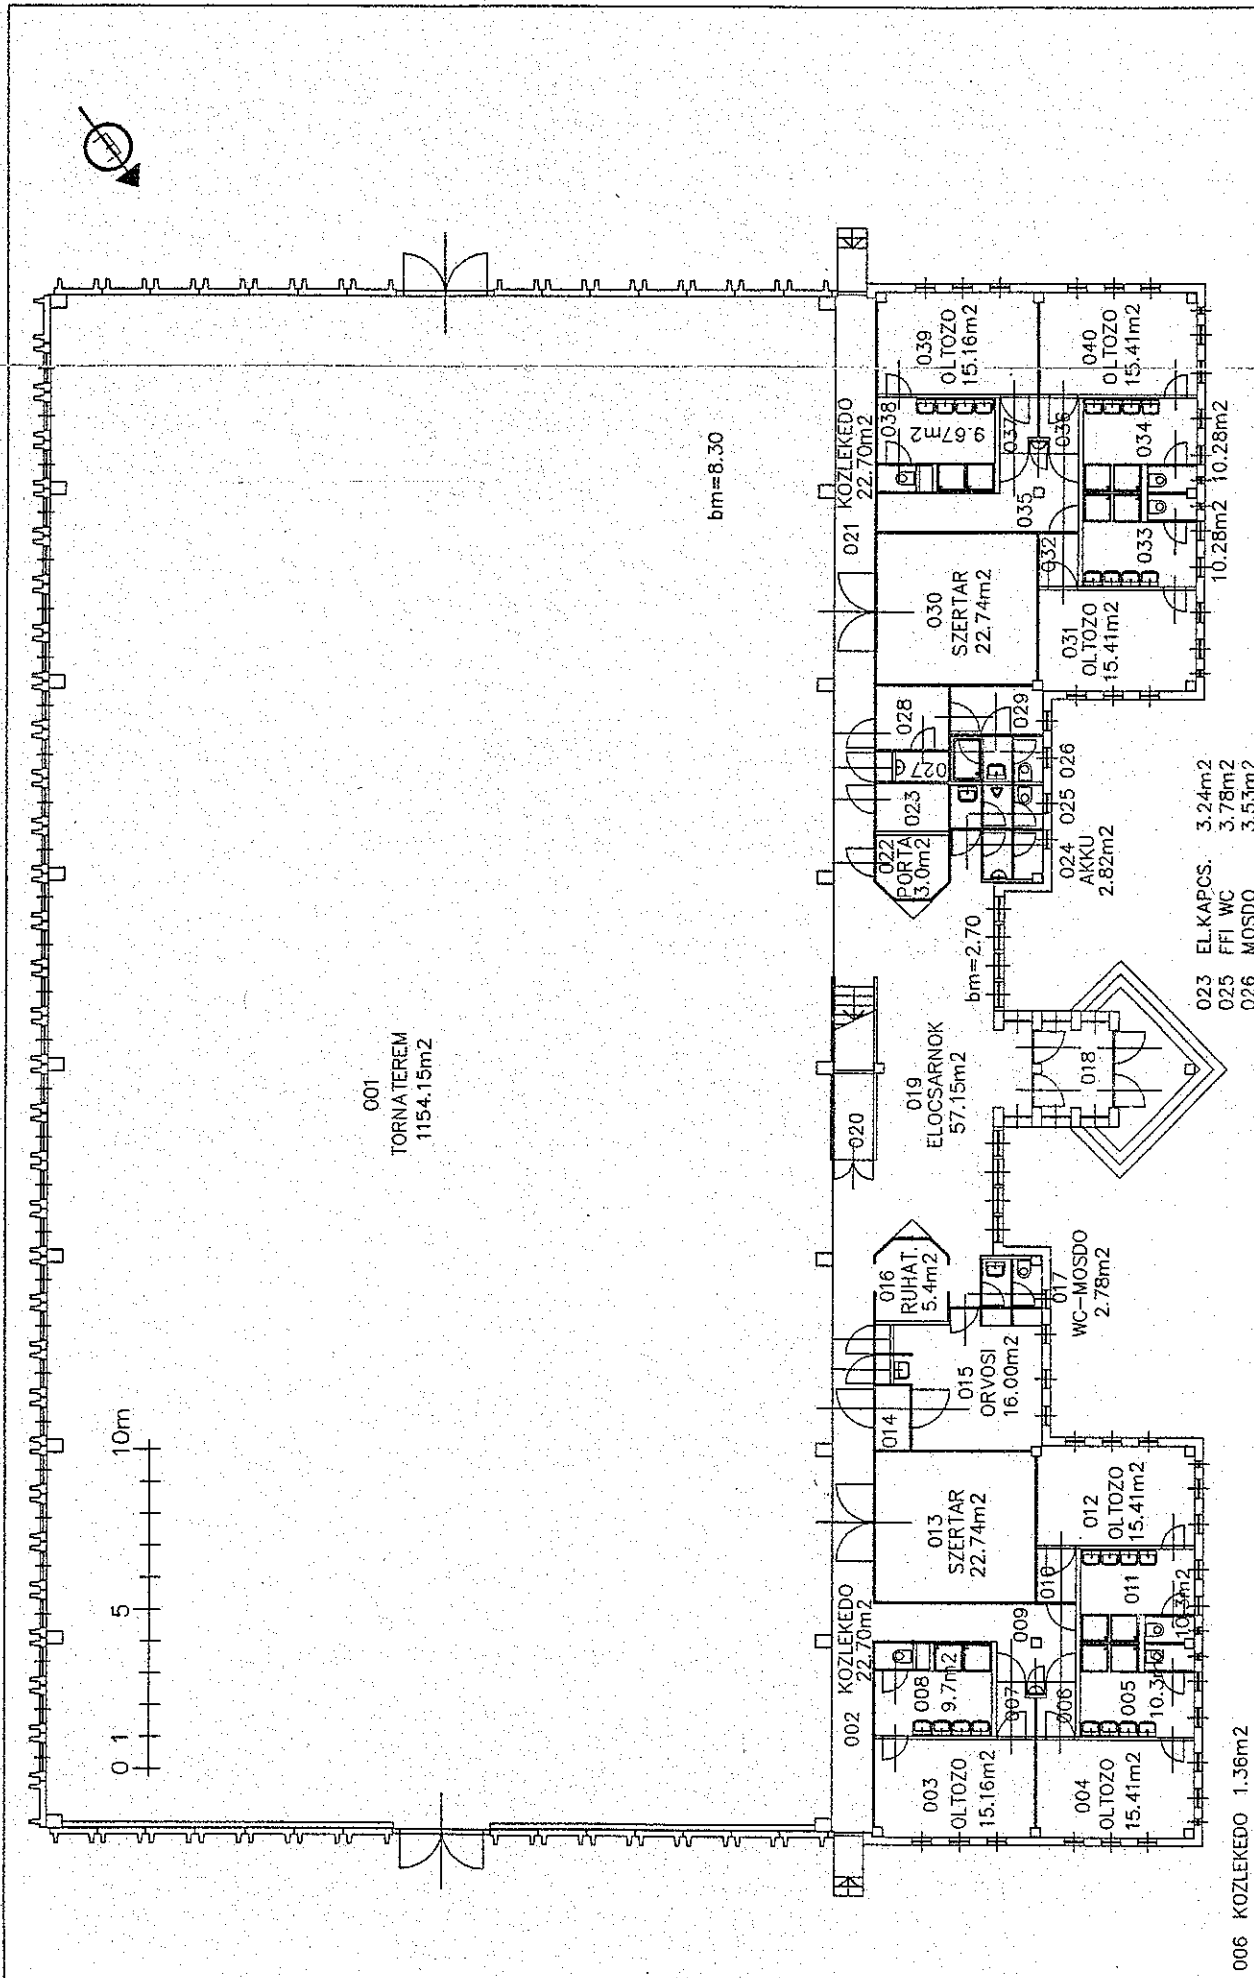

001
TORNATEREM
1154.15m²

bm=8.30

bm=2.70

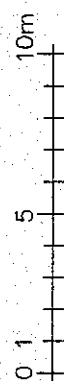

- 006 KOZLEKEDO 1.36m²
- 007 KOZLEKEDO 1.36m²
- 009 KOZLEKEDO 10.51m²
- 010 KOZLEKEDO 1.99m²
- 014 OLTOZO 1.94m²
- 018 SZELFOGO 6.45m²
- 020 RAKTAR 3.32m²

- 023 EL-KAPOS. 3.24m²
- 025 FFI WC 3.78m²
- 026 MOSDO 3.53m²
- 027 TAKARITOK 1.46m²
- 028 ELOTER 2.98m²
- 029 OLTOZO 4.17m²
- 032 KOZLEKEDO 1.99m²
- 035 KOZLEKEDO 10.51m²
- 036 KOZLEKEDO 1.36m²
- 037 KOZLEKEDO 1.36m²

JG YTF SZEGED		
épület	F.ép. TORNACSAARNOK	terjedles
cím	SZEGED TOPOLYA SOR	rajzmeret
rajz	FSZT. ALAPRAJZ	M1:100
alaptérkép	terület	62x44cm