


16.38
 22 2 2.30 10 90 10 2.25 10 55 3.375 15 20 10 2.175 10 3.50 2 22
 81 39 2.40 3.60 3.60 3.60 2.40 1.20

Apáthy kollégium 5. emelet alaprajz

98.5
 6.78
 3.39
 3.39
 3.60
 3.55
 26.72
 16.55
 5.25
 5.40
 5.40
 5.40
 1.68 6 1.77 6 1.56 1.5
 2 4 2
 1.5 4 2.00 4 90 45
 5.25 5.40
 25 25 17.5

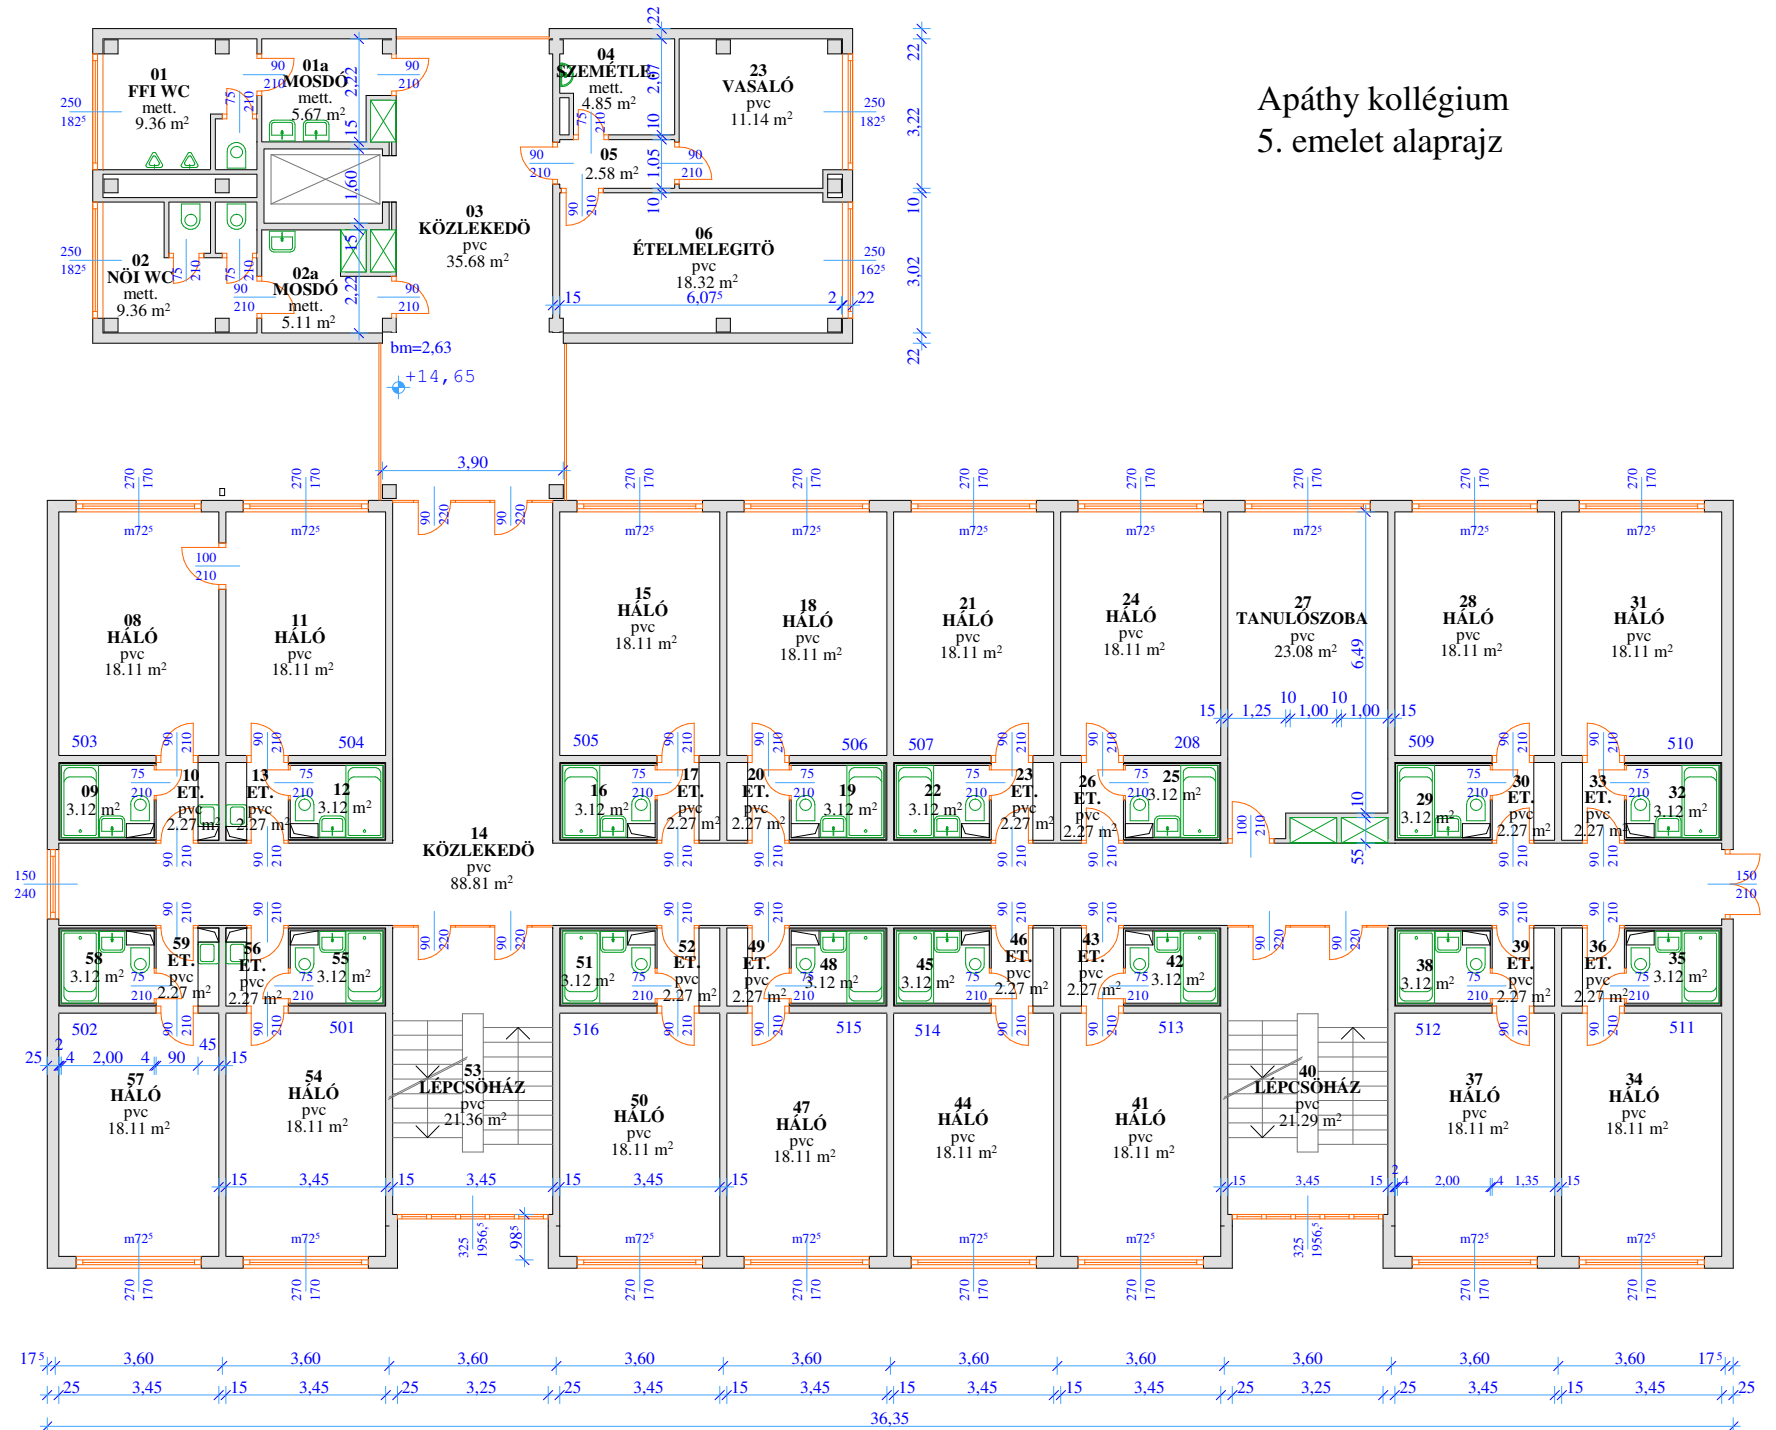

17.5 3.60 3.60 3.60 3.60 3.60 3.60 3.60 3.60 3.60 3.60 3.60 3.60 17.5
 25 3.45 15 3.45 25 3.25 25 3.45 15 3.45 15 3.45 15 3.45 25 3.25 25 3.45 15 3.45 17.5
 36.35