


- | | | | | | |
|----|-------------|---------------------|----|------------|---------------------|
| 1 | SZELFOGO | 4.44m ² | 30 | KAMRA | 1.84m ² |
| 2 | ELOCSARNOK | 49.10m ² | 31 | WC | 0.60m ² |
| 3 | TARSALGO | 47.52m ² | 32 | FURDOSZOBA | 3.87m ² |
| 4 | SZEMINARIUM | 46.57m ² | 33 | SZOBA | 17.95m ² |
| 5 | FOLYOSO | 72.57m ² | 34 | SZOBA | 10.73m ² |
| 6 | LEPCSŐHAZ | 8.22m ² | 35 | KOZLEKEDO | 6.73m ² |
| 7 | PORTA | 10.50m ² | 36 | FOZOFULKE | 1.74m ² |
| 8 | IRODA | 10.22m ² | 37 | WC | 0.62m ² |
| 9 | SZOBAEGYSEG | 31.31m ² | 38 | FURDOSZOBA | 3.05m ² |
| 10 | SZOBAEGYSEG | 31.31m ² | 39 | SZOBA | 16.63m ² |
| 11 | TEAKONYHA | 8.99m ² | 40 | SZOBA | 8.00m ² |
| 12 | RAKTAR | 10.54m ² | 41 | ELOTER | 2.46m ² |
| 13 | SZOBAEGYSEG | 31.31m ² | 42 | KOZLEKEDO | 2.25m ² |
| 14 | SZOBAEGYSEG | 31.31m ² | 43 | MOSDO | 3.50m ² |
| 15 | ELOTER | 2.05m ² | 44 | KAZAN | 10.98m ² |
| 16 | SZEM.OLTOZO | 5.38m ² | 45 | BOYLER | 5.14m ² |
| 17 | ZUHANYOZO | 2.72m ² | 46 | FPI ELOTER | 1.53m ² |
| 18 | MOSO | 8.99m ² | 47 | FPI ZUHANY | 2.53m ² |
| 19 | SZOBAEGYSEG | 31.31m ² | 48 | NOI ZUHANY | 4.98m ² |
| 20 | SZOBA | 10.44m ² | | | |
| 21 | WC ELOTER | 2.04m ² | | | |
| 22 | WC ELOTER | 1.08m ² | | | |
| 23 | WC | 1.15m ² | | | |
| 24 | WC | 1.08m ² | | | |
| 25 | WC ELOTER | 1.43m ² | | | |
| 26 | PISSOIRE | 1.61m ² | | | |
| 27 | WC | 1.16m ² | | | |
| 28 | KOZLEKEDO | 5.37m ² | | | |
| 29 | KONYHA | 5.16m ² | | | |



garazsok

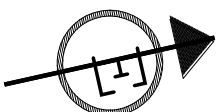

terasz alatt 2 db kamra

bm=1.55 2x5.00m²

13.37m²

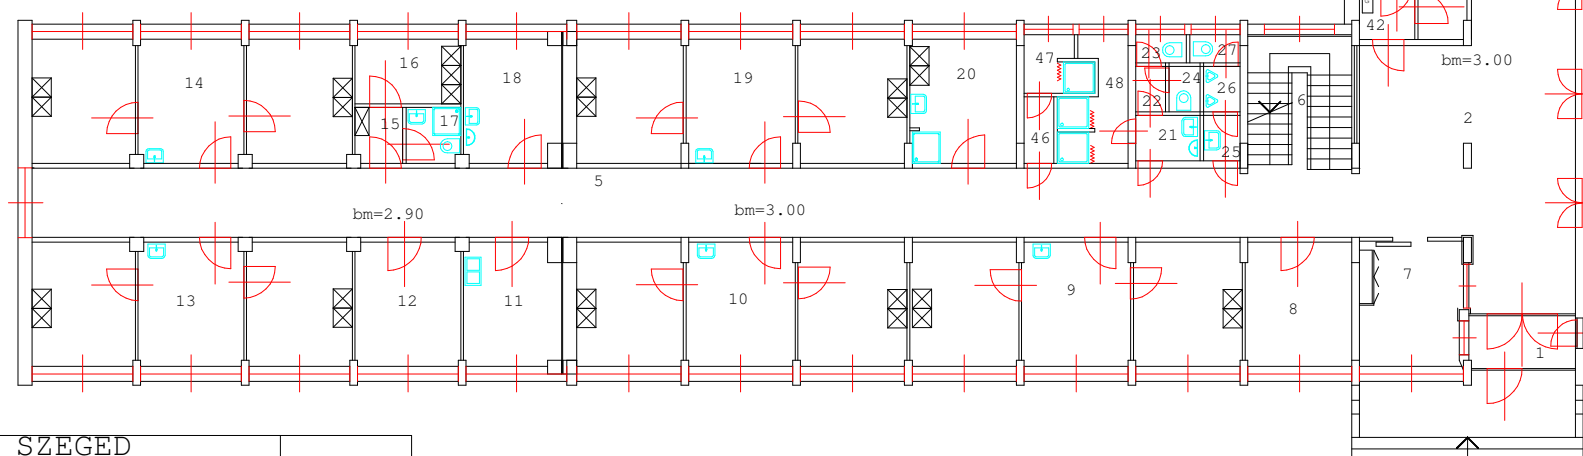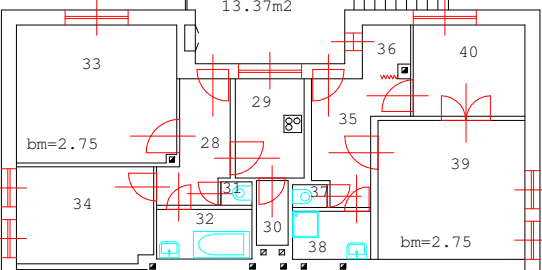

FURJ U.

EGRESSY BENI U.

JATE SZEGED	
epuIet	KOLLEGIUM
cim	SZEGED FURJ U.51.
rajz	FSZT ALAPRAJZ
acadnev	FURJ_0
datum	96.10.10-97.12.09.
tenyleges	rajzmeret
	Mj:100
	64x40cm

