



- 2 db végpont
- 1 db végpont
- ⚡ vízvezeték

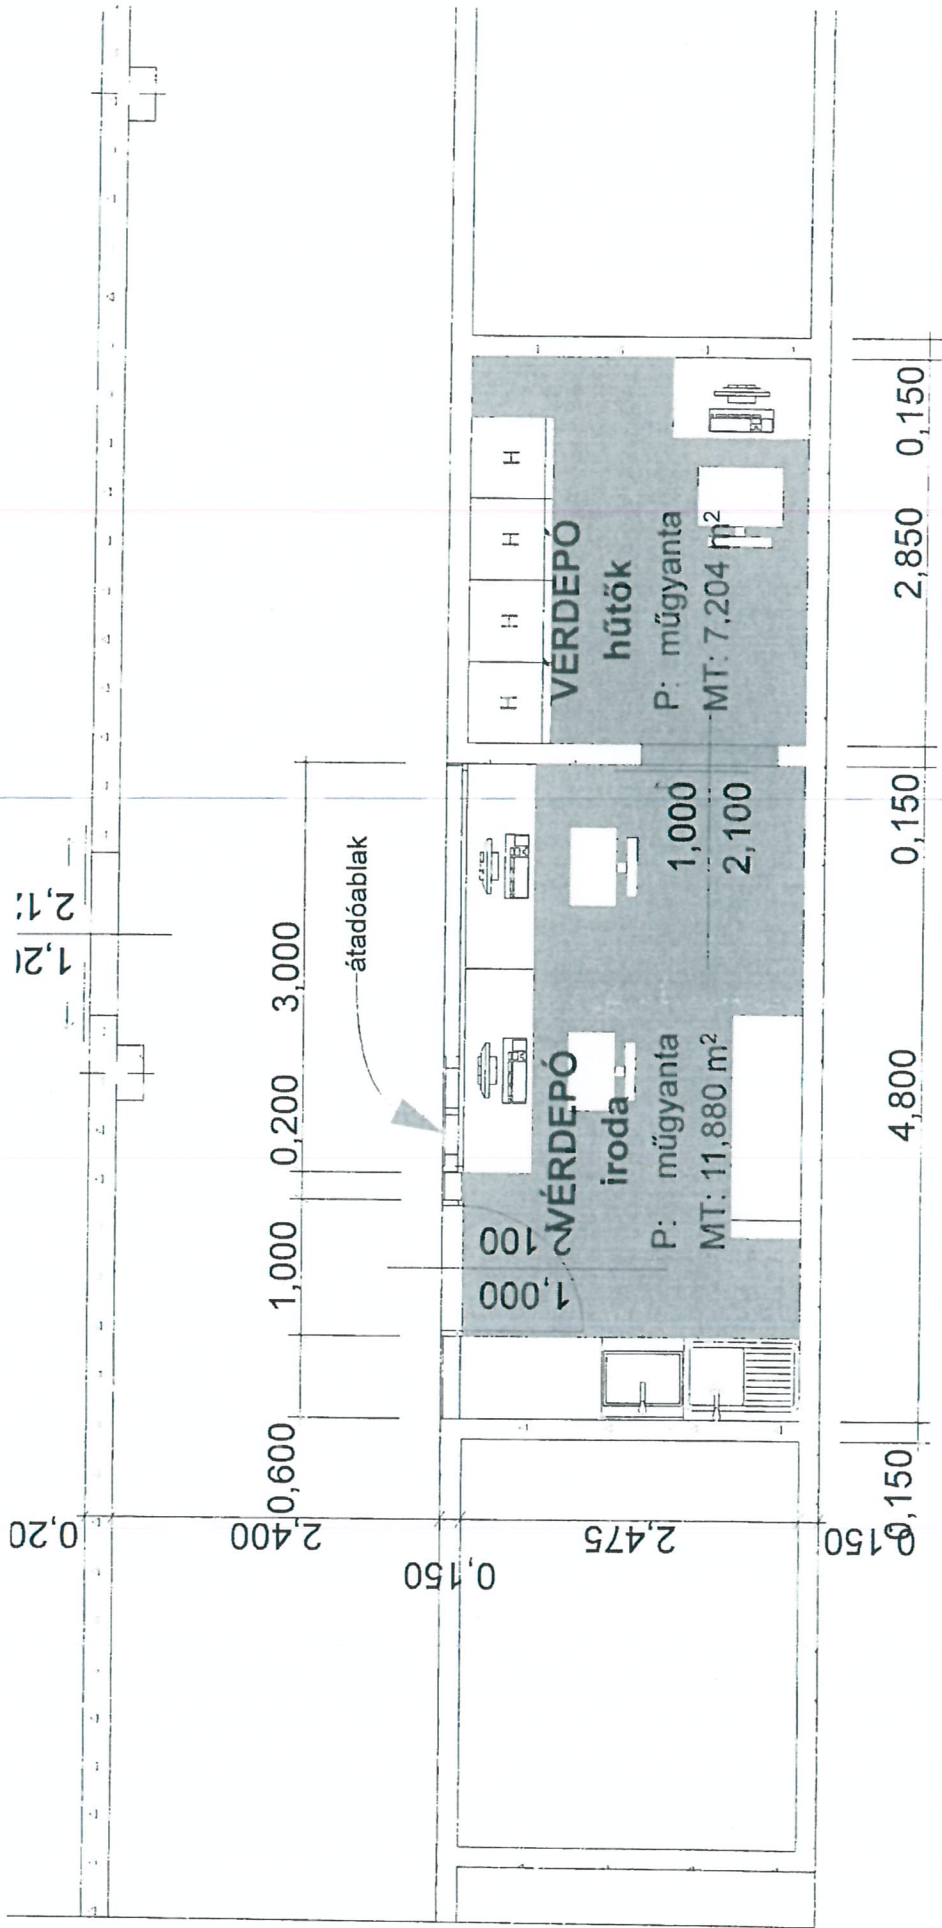

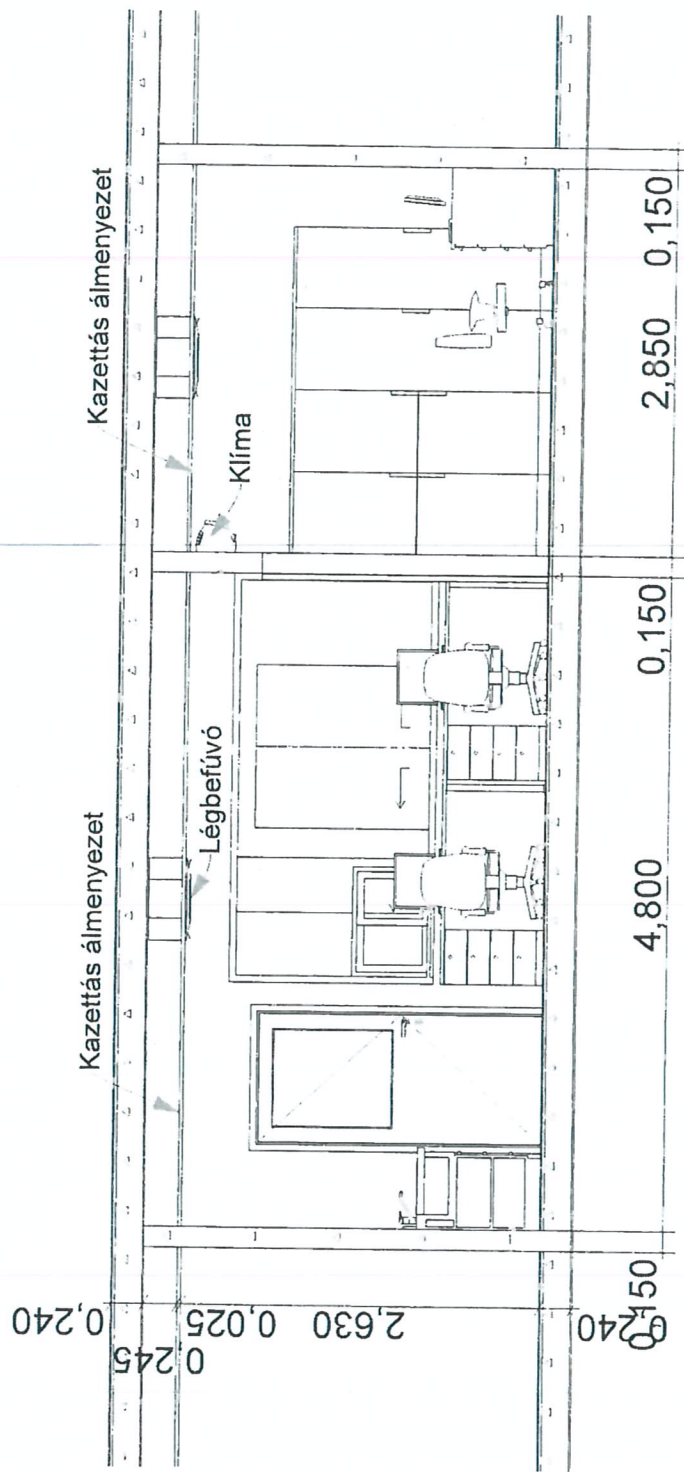

0,240
0,150
2,630 0,025

0,150
0,240

4,800

0,150

2,850 0,150

Kazettás álményezet

Kazettás álményezet

Légbefúvó

Klíma

