


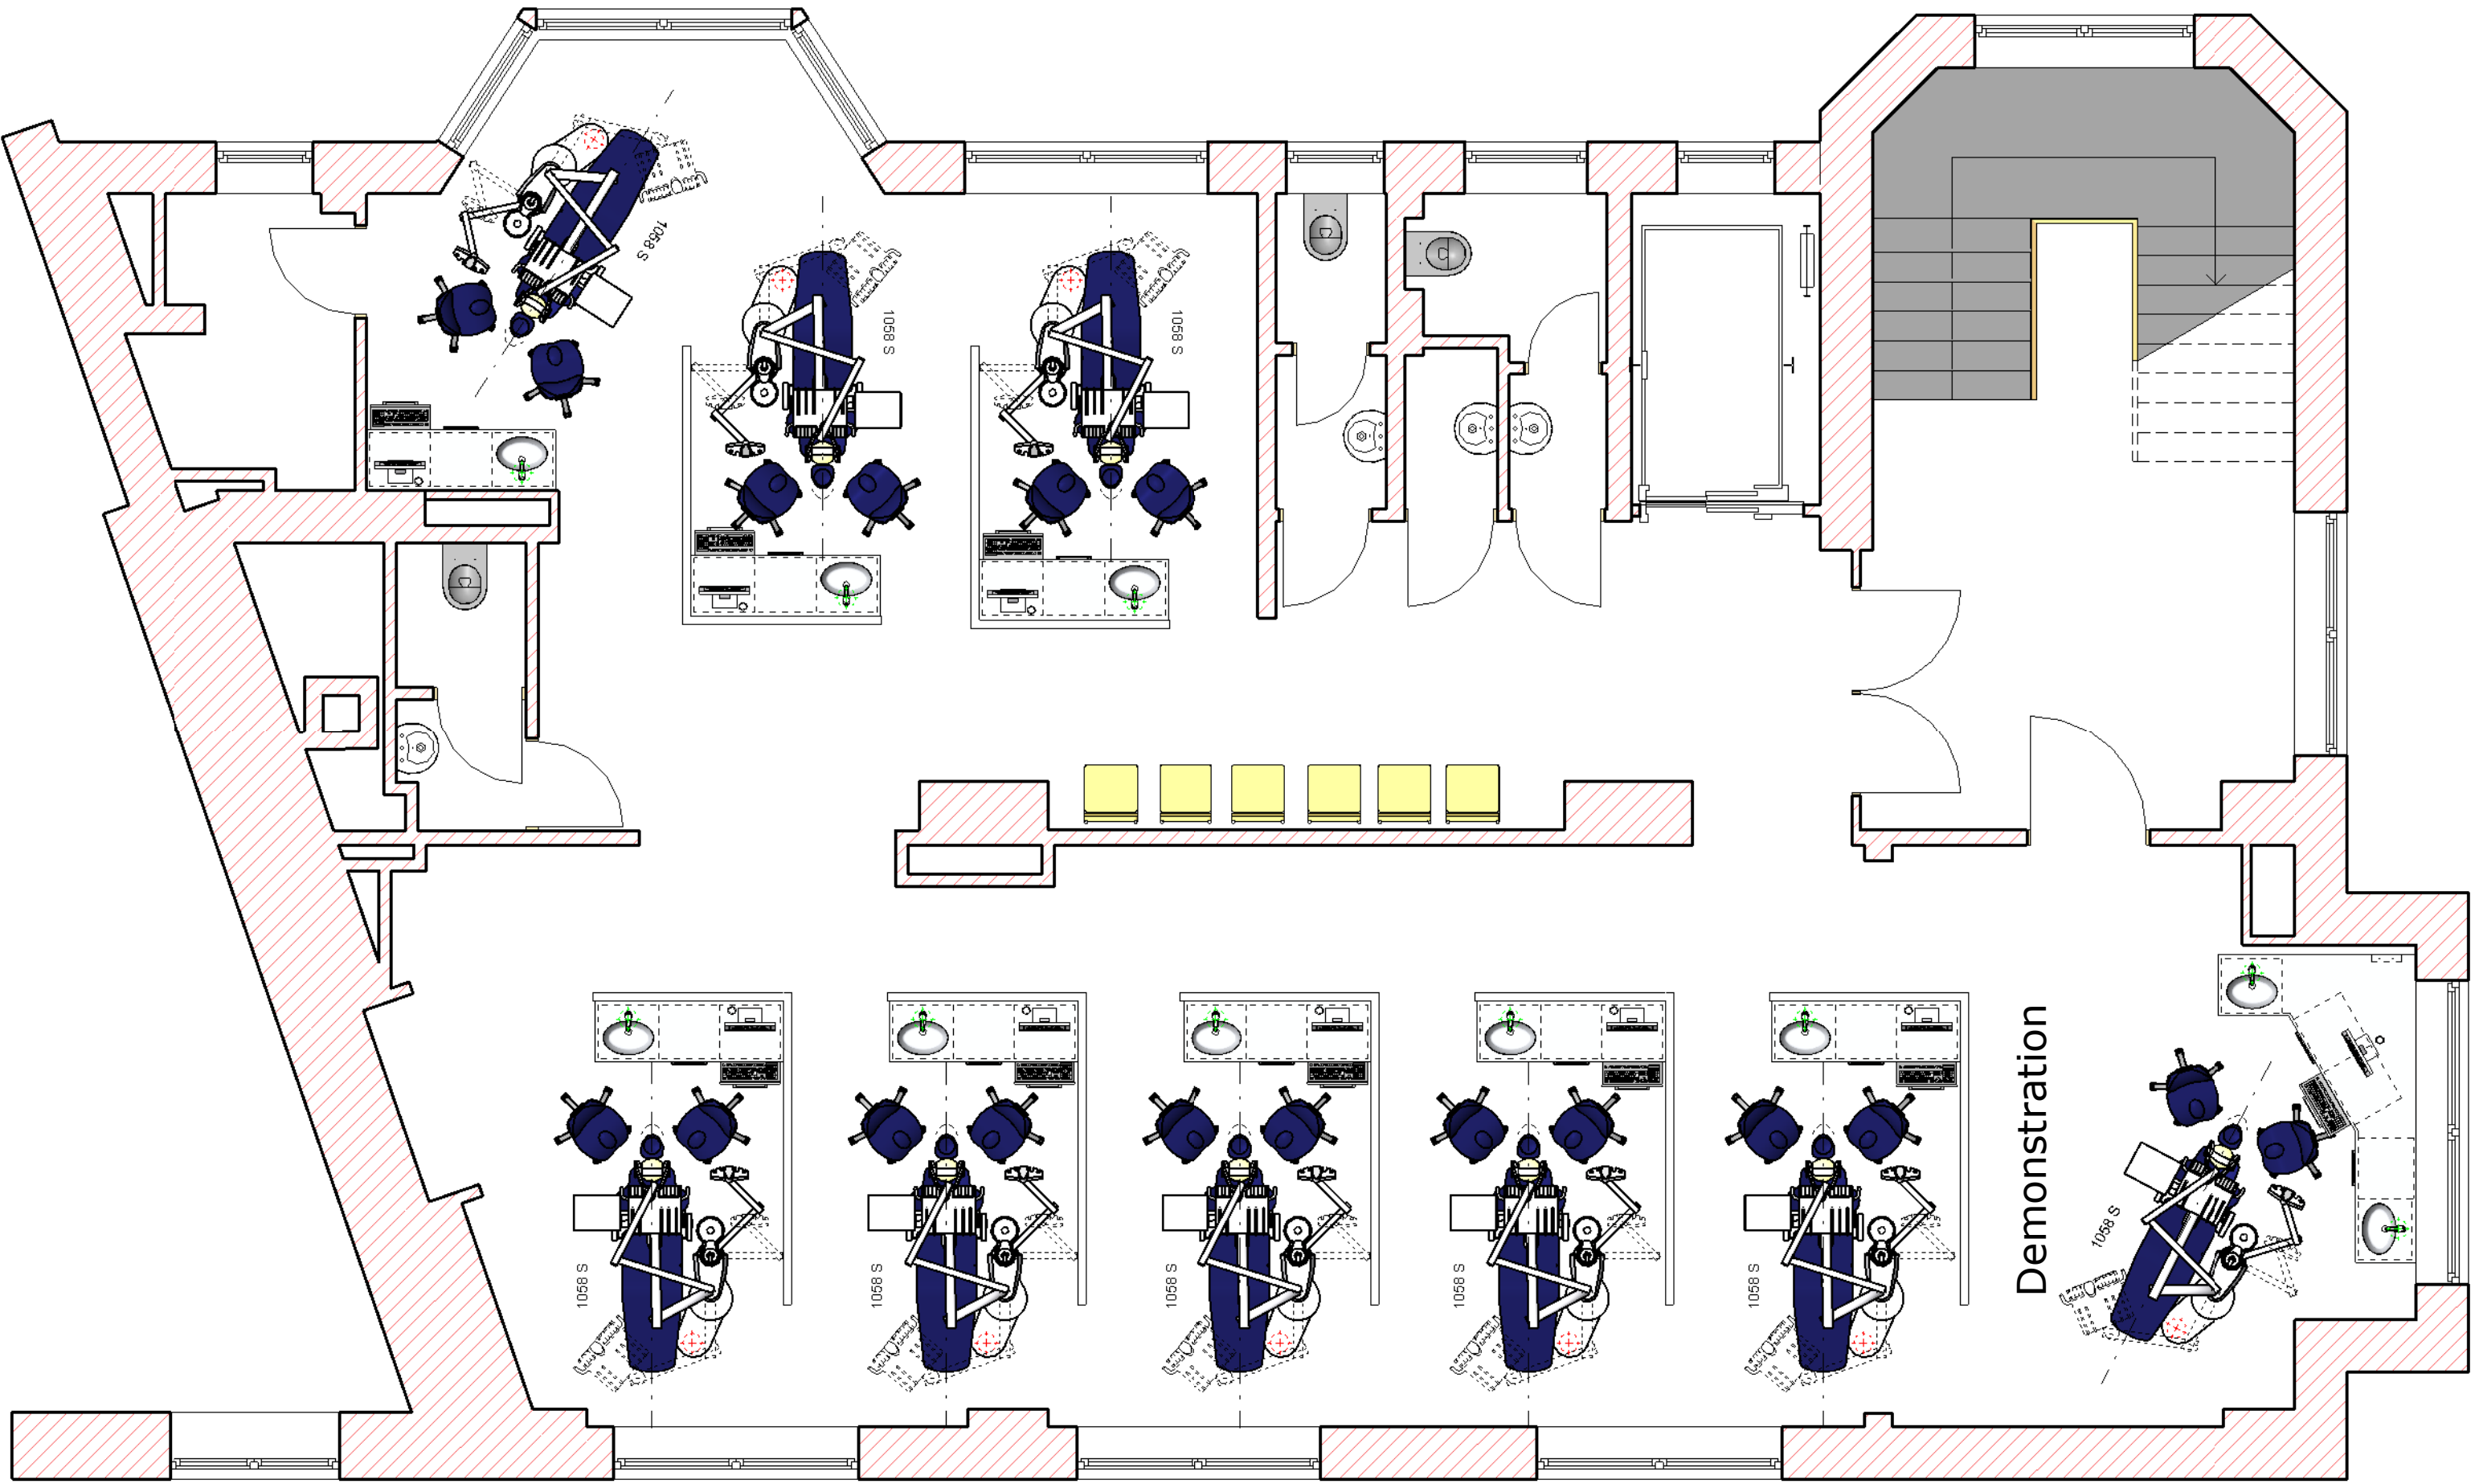



KaVo Dental GmbH
Bahnhofstr. 20
88447 Warthausen
Germany

Fon: 0049 7351 56 2907
Fax: 0049 7351 56 2959
E-Mail: leonhard.mendler@kavo.com

University of Szeged

Tisza.Lkrt.64.
H- 6720 Szeged

Project Manager: Leonhard Mendler			Drawing No. 182 001 12 001	
Date: 12.04.2012	Drawn by: Mendler	Changed by:	AB-No. .	
			First floor	
			Lay out	
			Scale:	1:50